


TRYON BRANCH LIBRARY
PENSACOLA, FLORIDA

STROBEL & HUNTER
 INCORPORATED
An Architectural Firm
 715 E. GADSDEN STREET
 PENSACOLA, FL 32501
 (850) 432-3153 (PHONE)
 (850) 432-3892 (FAX)
 LIC. #AA-C001779

PROJ. NUMBER: 1068-02
 DATE: FEBRUARY 25, 2008
 DRAWN BY: J.P.H.
 CHECKED BY: R.L.D.

STANLEY L. STROBEL
 LANDSCAPING
 PLAN

L1.1

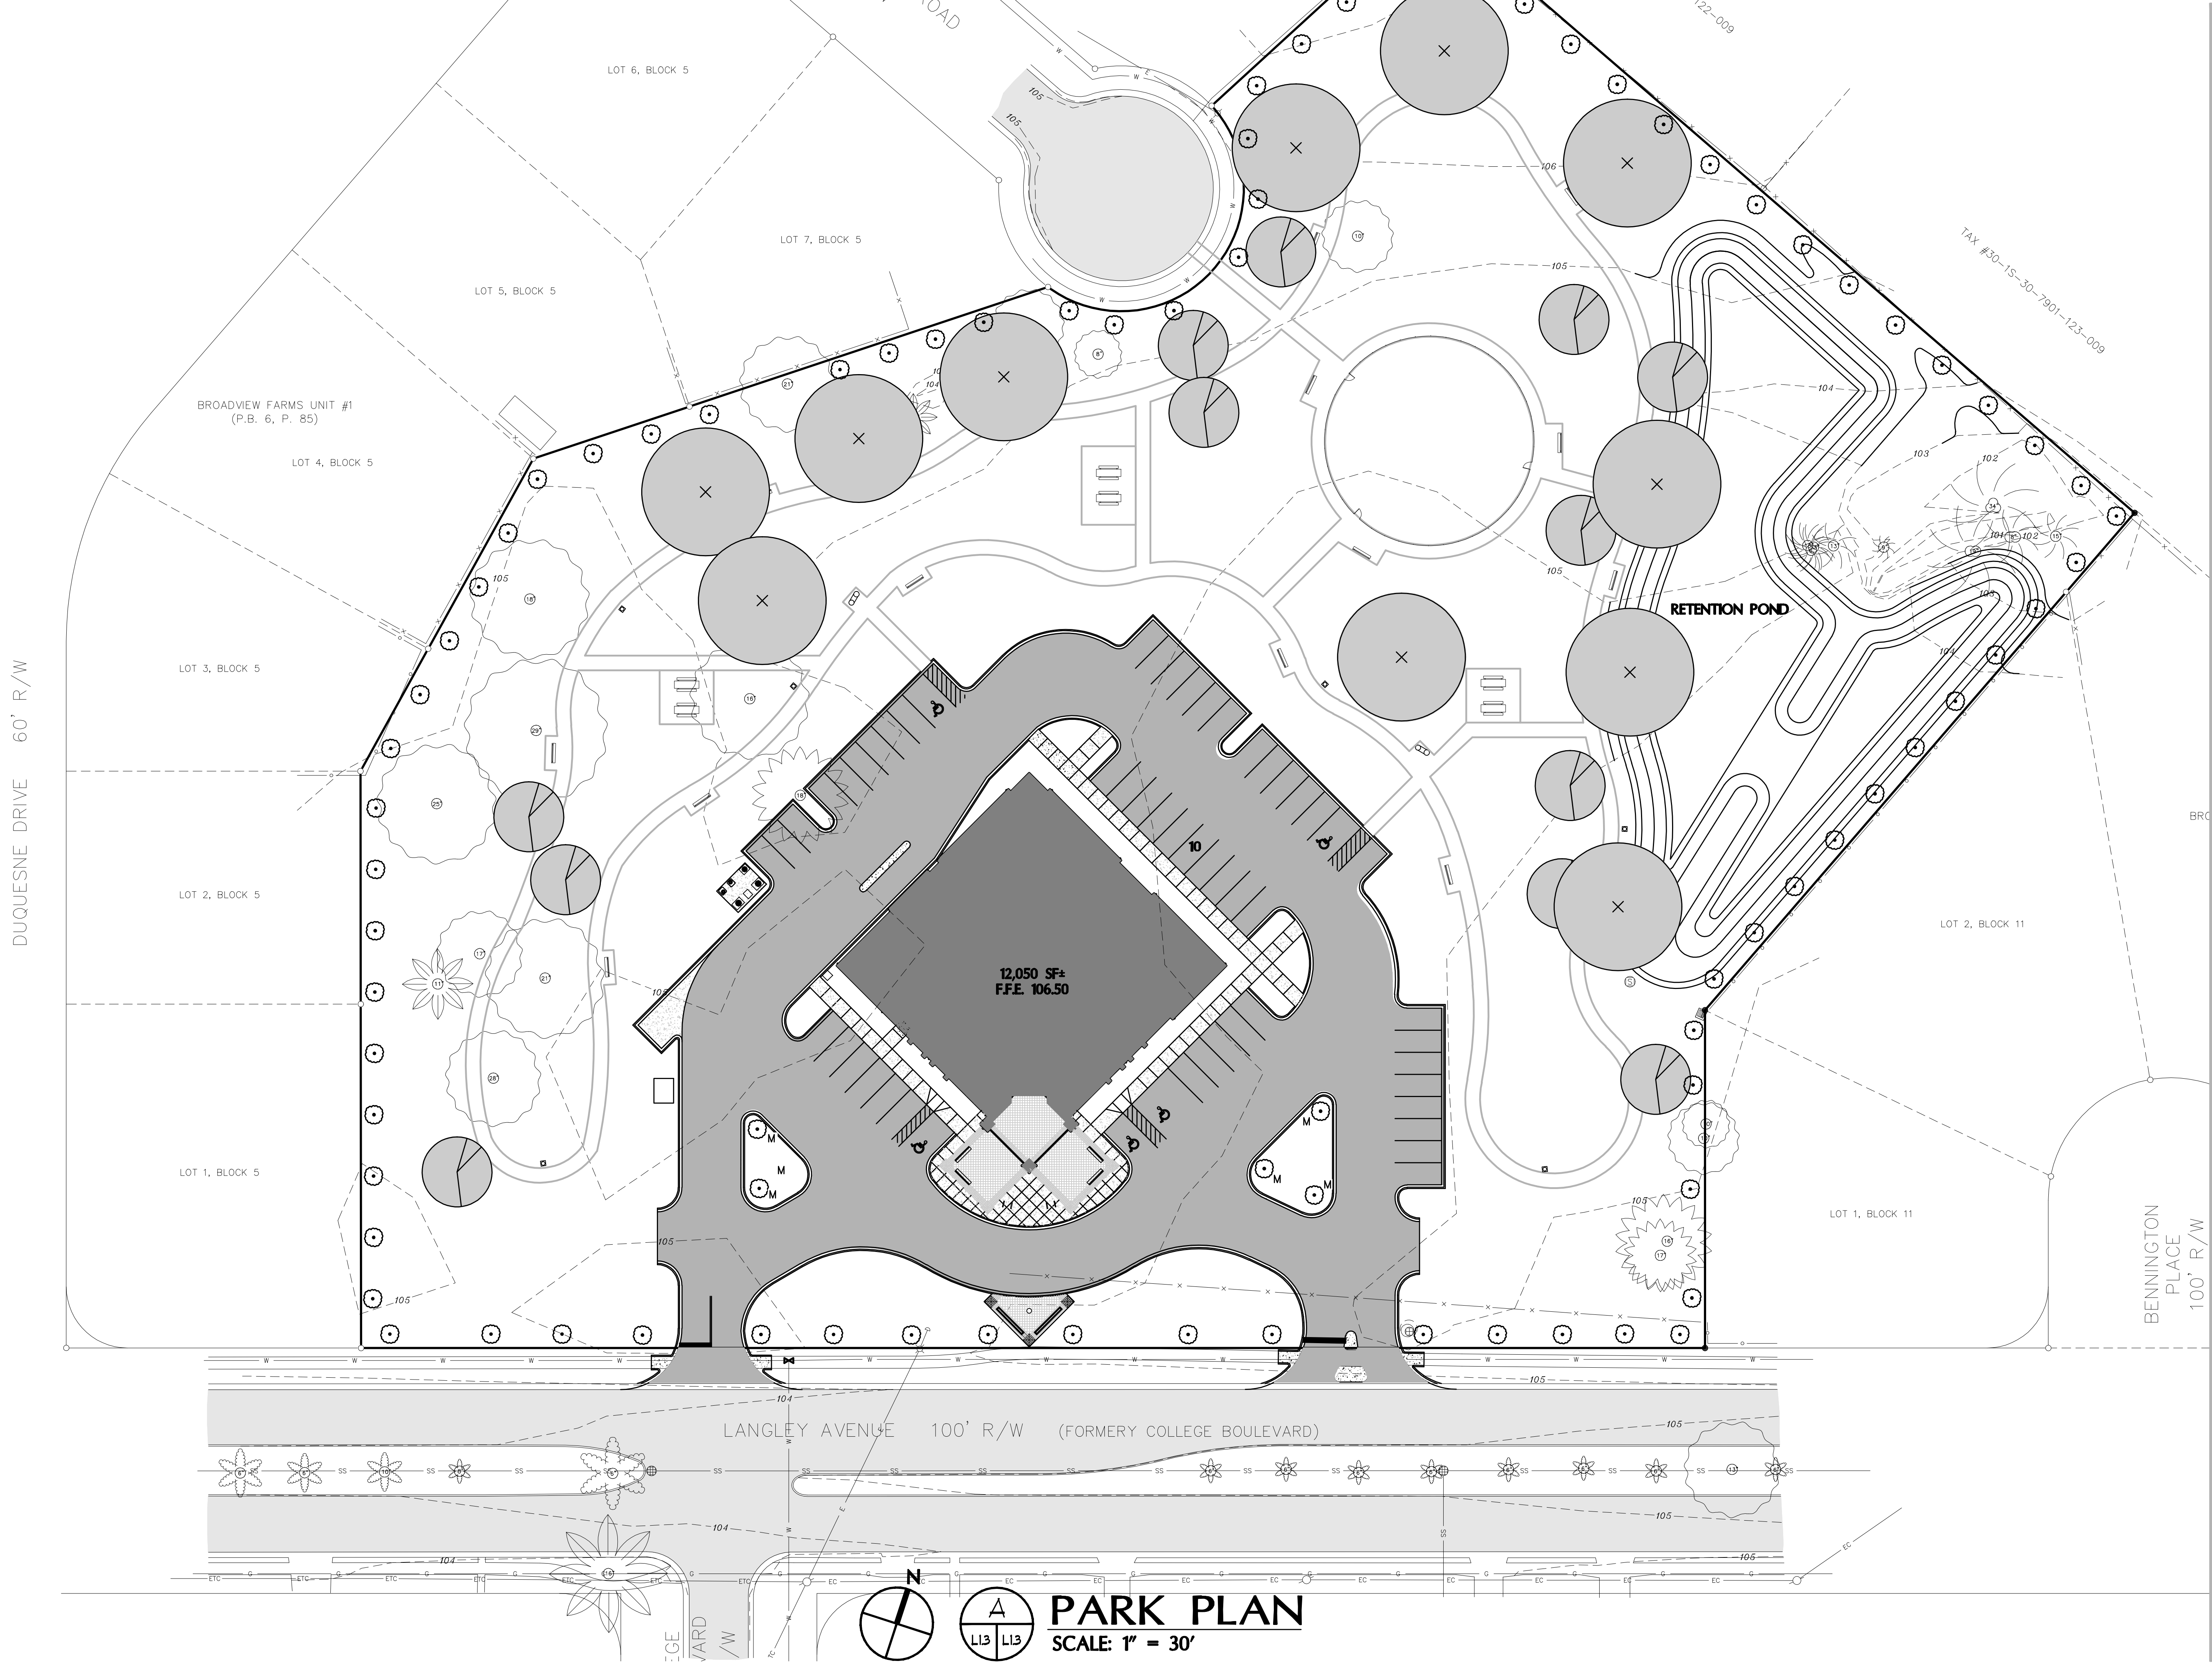

PARK PLAN
 SCALE: 1" = 30'